


南侧立面图 S=1: 200

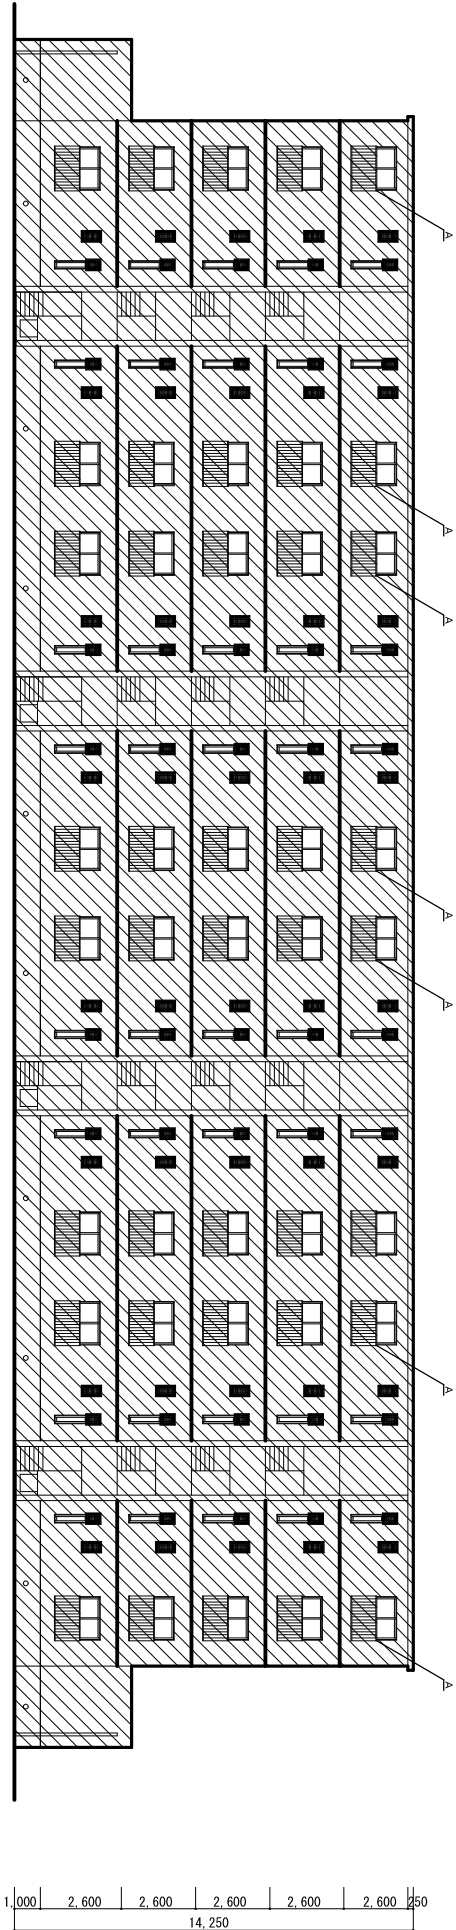

北侧立面图 S=1: 200

 : 外壁工事改修範囲