


R階平面図 S=1:200

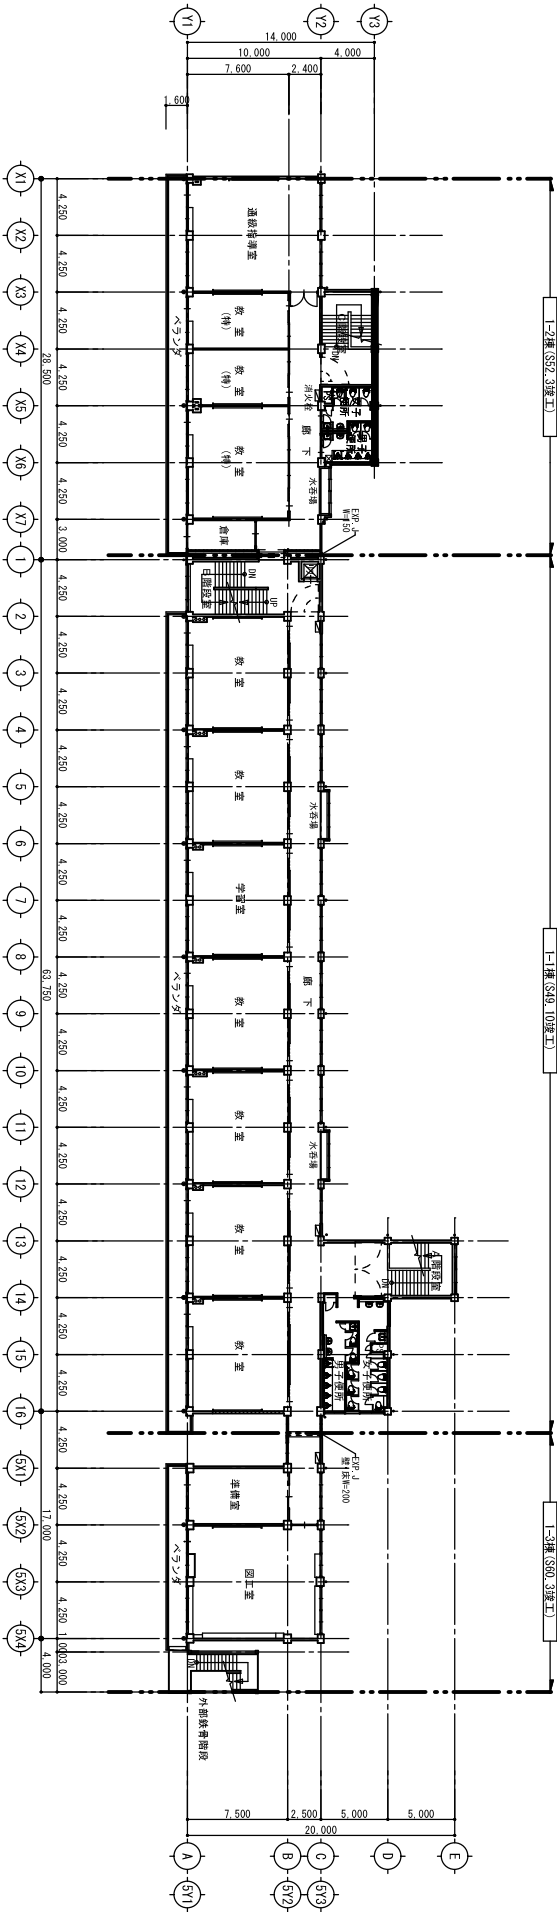

3階平面図 S=1:200