



南侧立面图 S=1:200

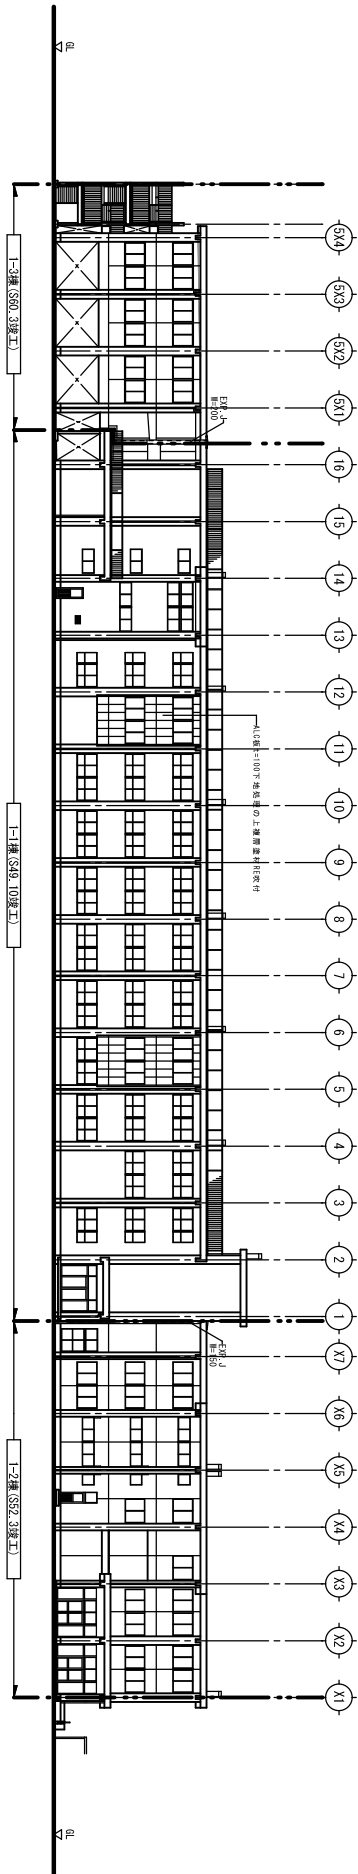

北侧立面图 S=1:200

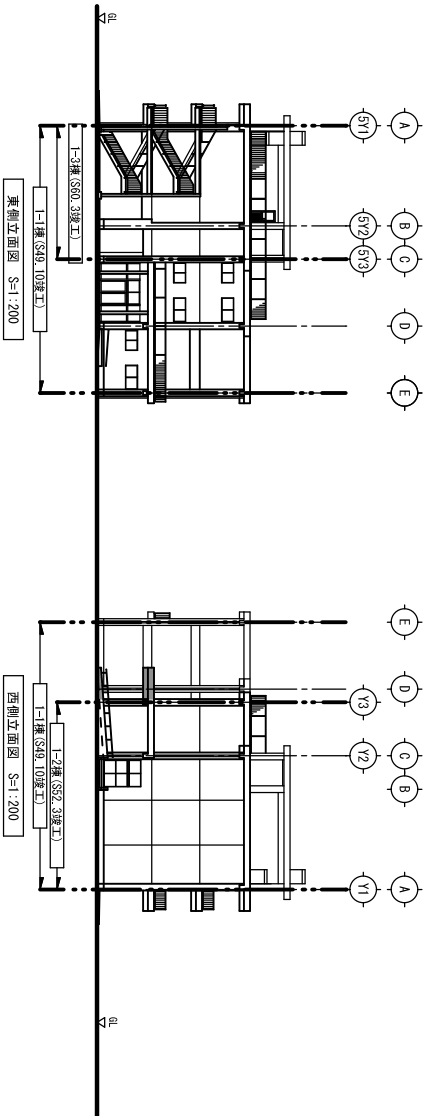

东侧立面图 S=1:200

西侧立面图 S=1:200