
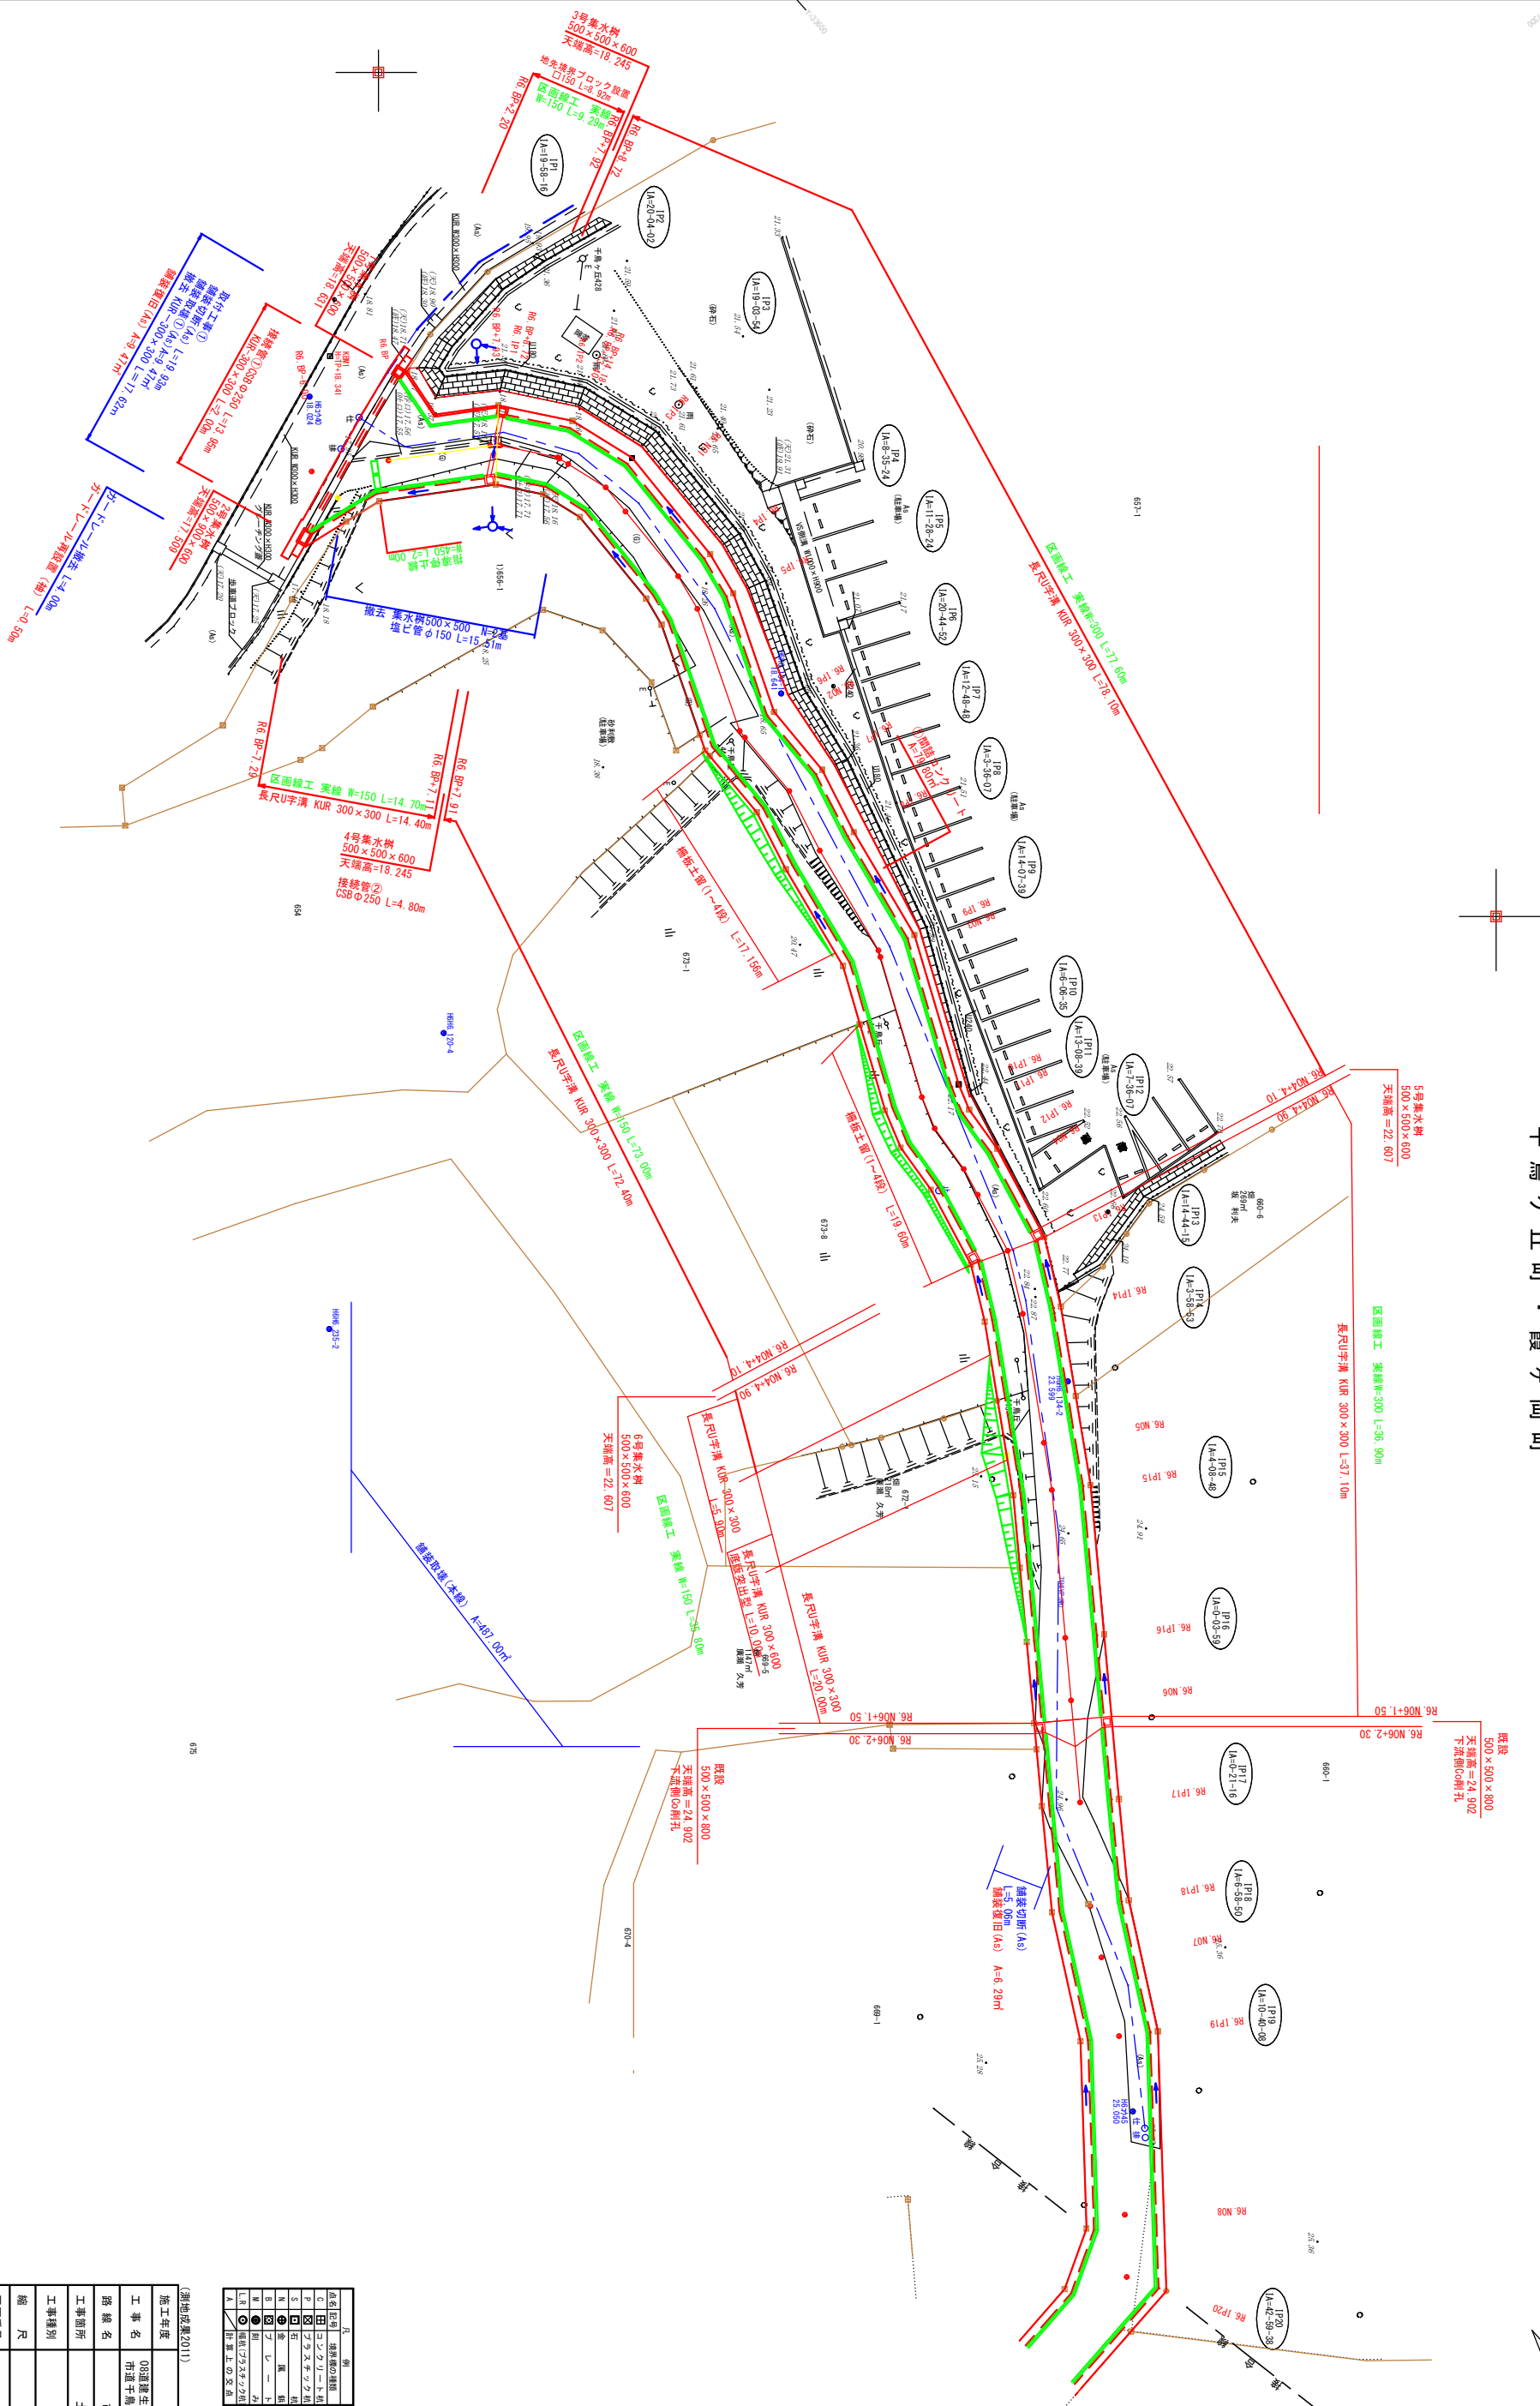
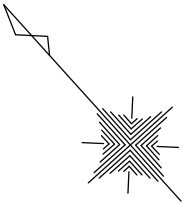


土 浦 市
千鳥ヶ丘町・霞ヶ岡町

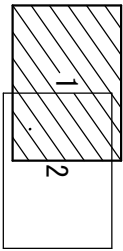

(現地成案2011)	
施工年度	令和 8 年度
工事名	083 衛生工事4号 市道千鳥ヶ丘9号線改良工事
路線名	市道千鳥ヶ丘9号線
工事箇所	土浦市千鳥ヶ丘町地内外
工事種別	計画 平面図
縮 尺	S=1/250
図面番号	
内容表示	～

尺 寸	単位
1	mm
2	cm
3	m
4	km
5	km
