


1—3設計図（配置図・平面図・立面図）



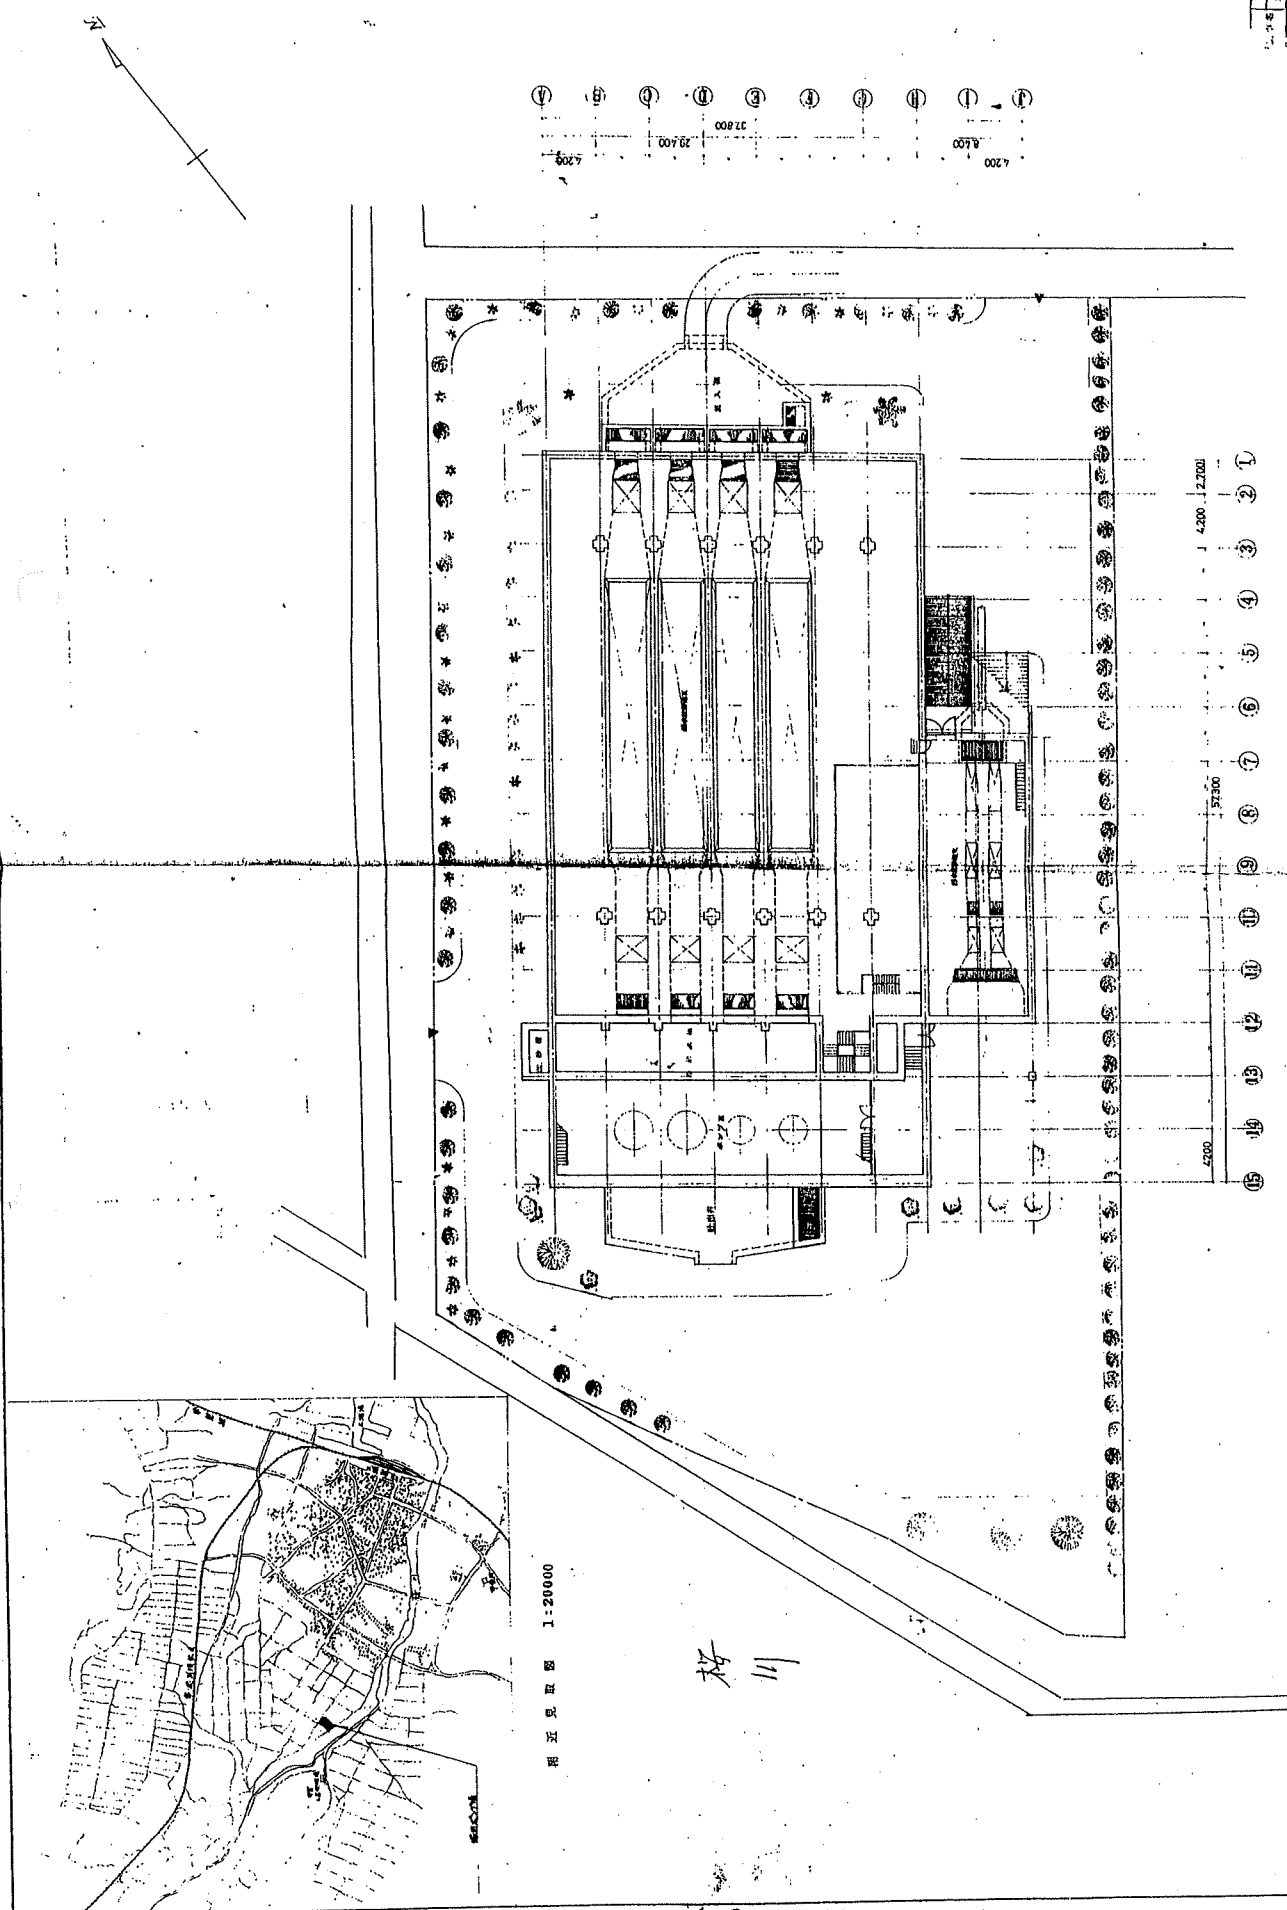




第二版 変更 1:100

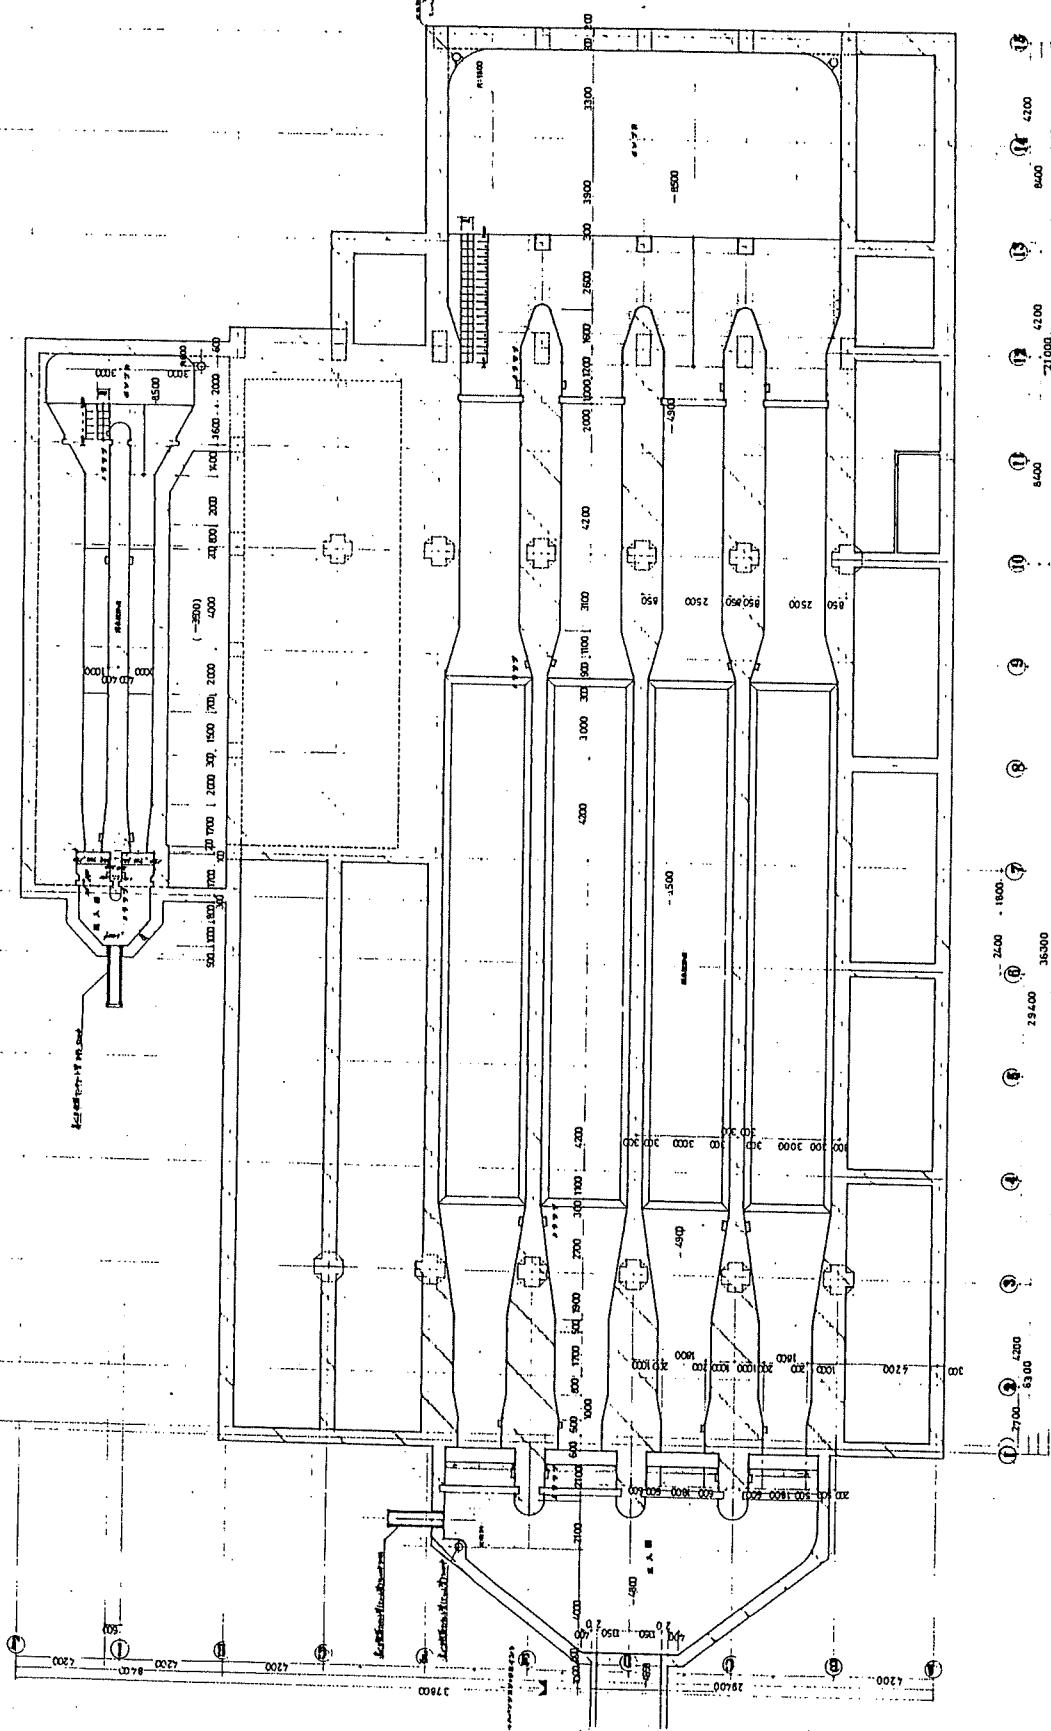




二、圖 1:100

[illegible]





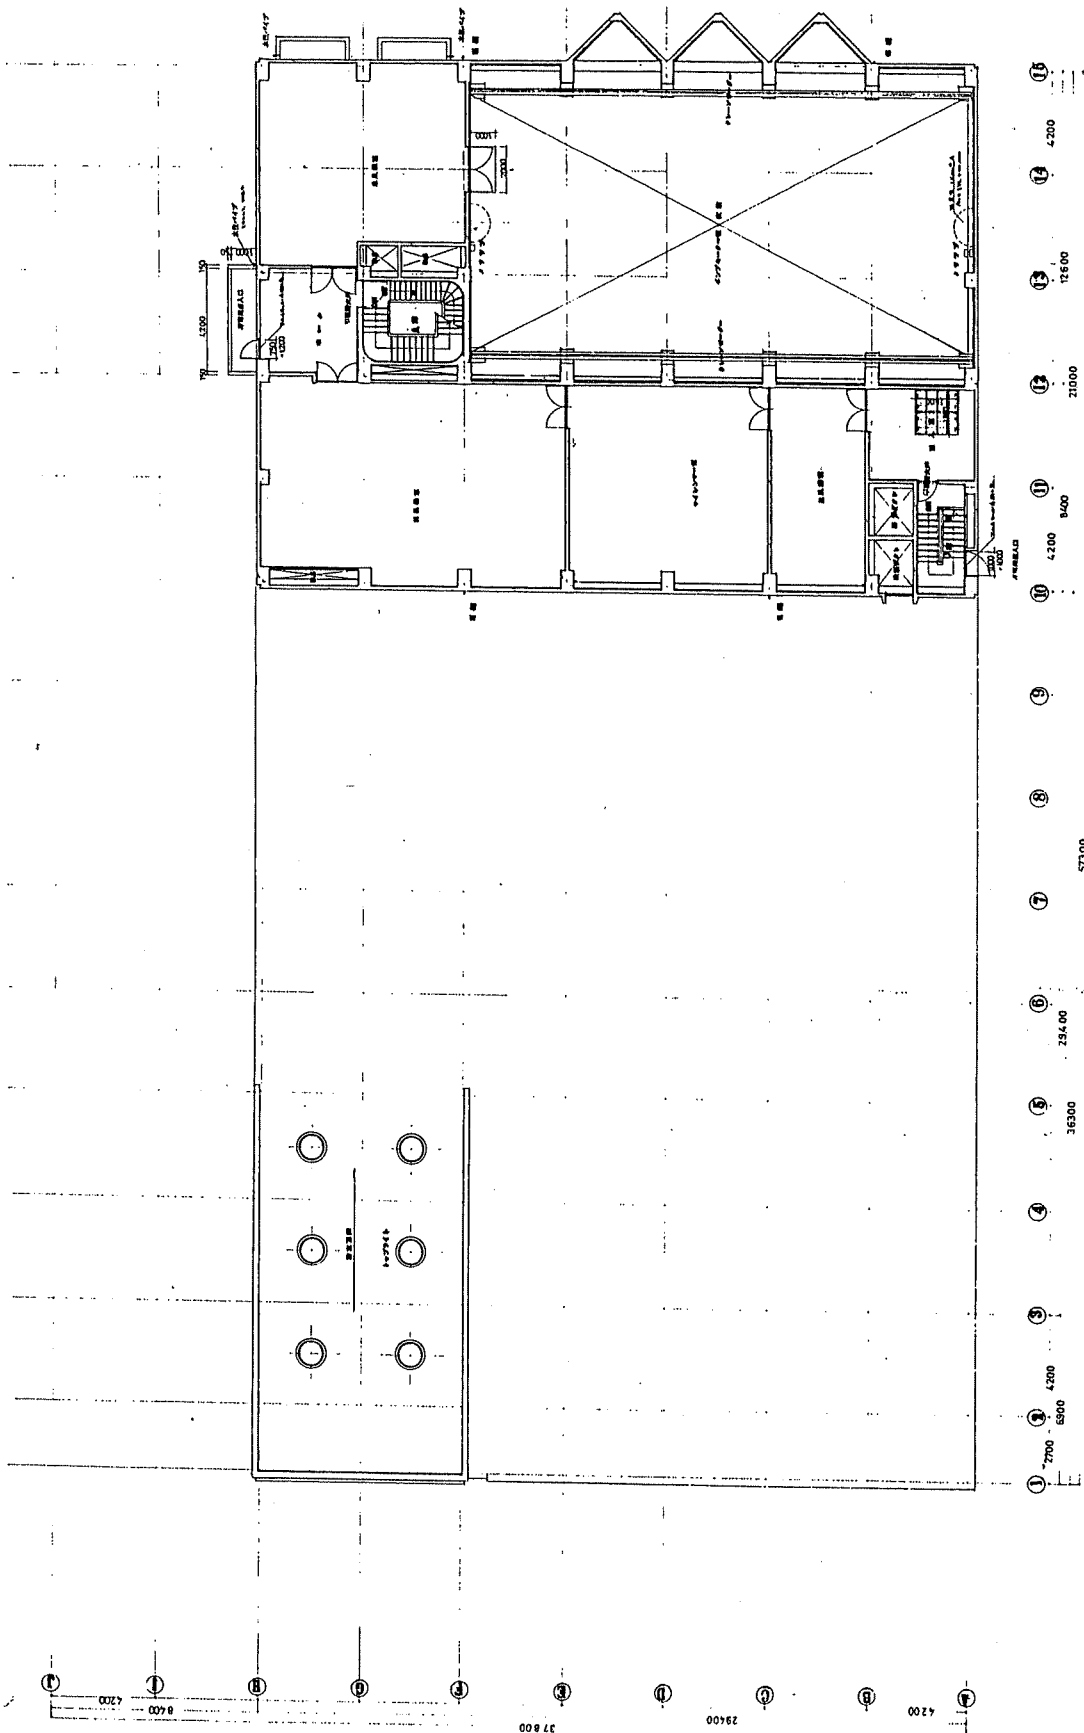









10

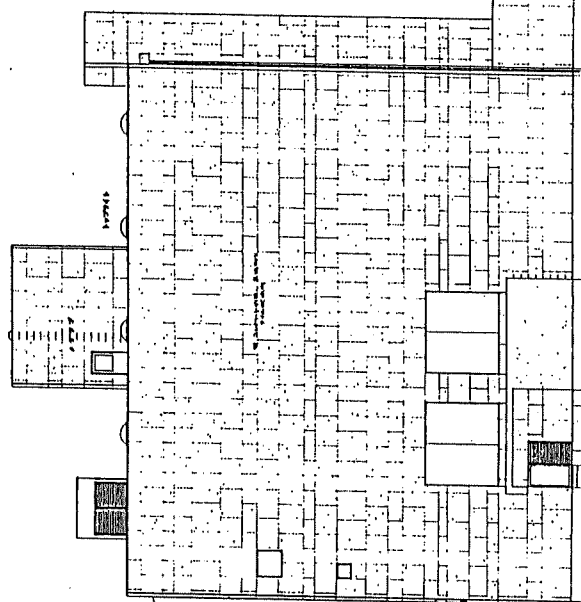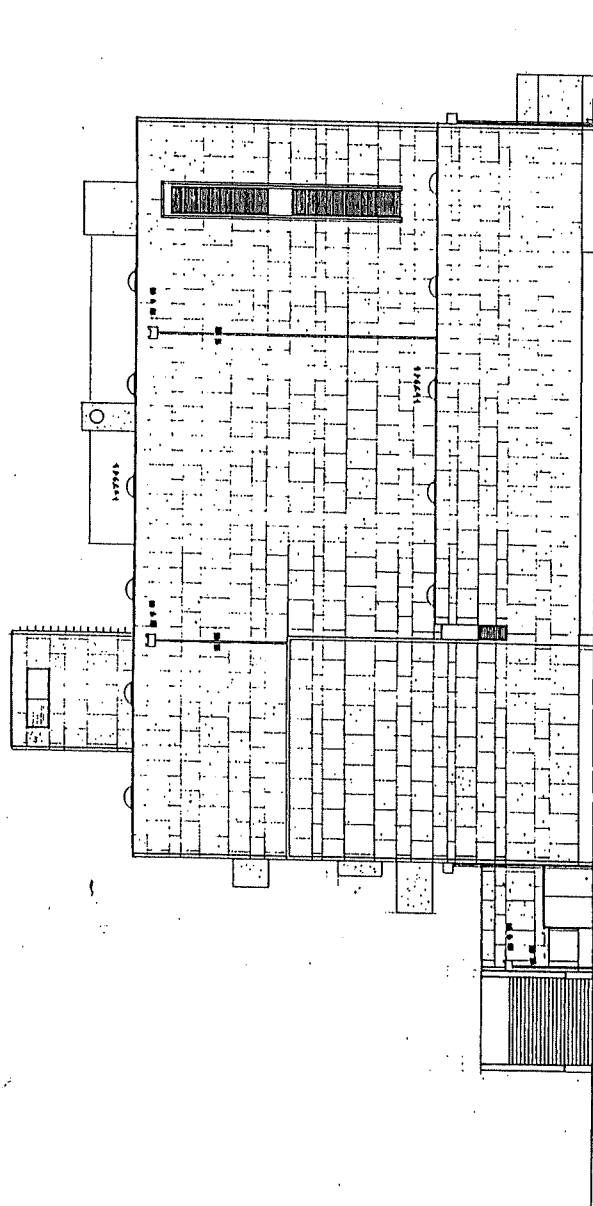

